



1. HEAD SCHEDULE (CRANES) LONG SPAN HEAD OCCUPANCY
2. HEAD SCHEDULE (SWIMMING POOL LEVEL SIZED ON OCCUPANCY)
3. HEAD SCHEDULE (STORAGE)
4. SEE ARCHITECTURAL DRAWINGS FOR ADDITIONAL SECTIONS & DETAILS.


HEAD SCHEDULE
 ○ RAINWATER HEAD (NET)
 ○ UPRIGHT HEAD (NET)

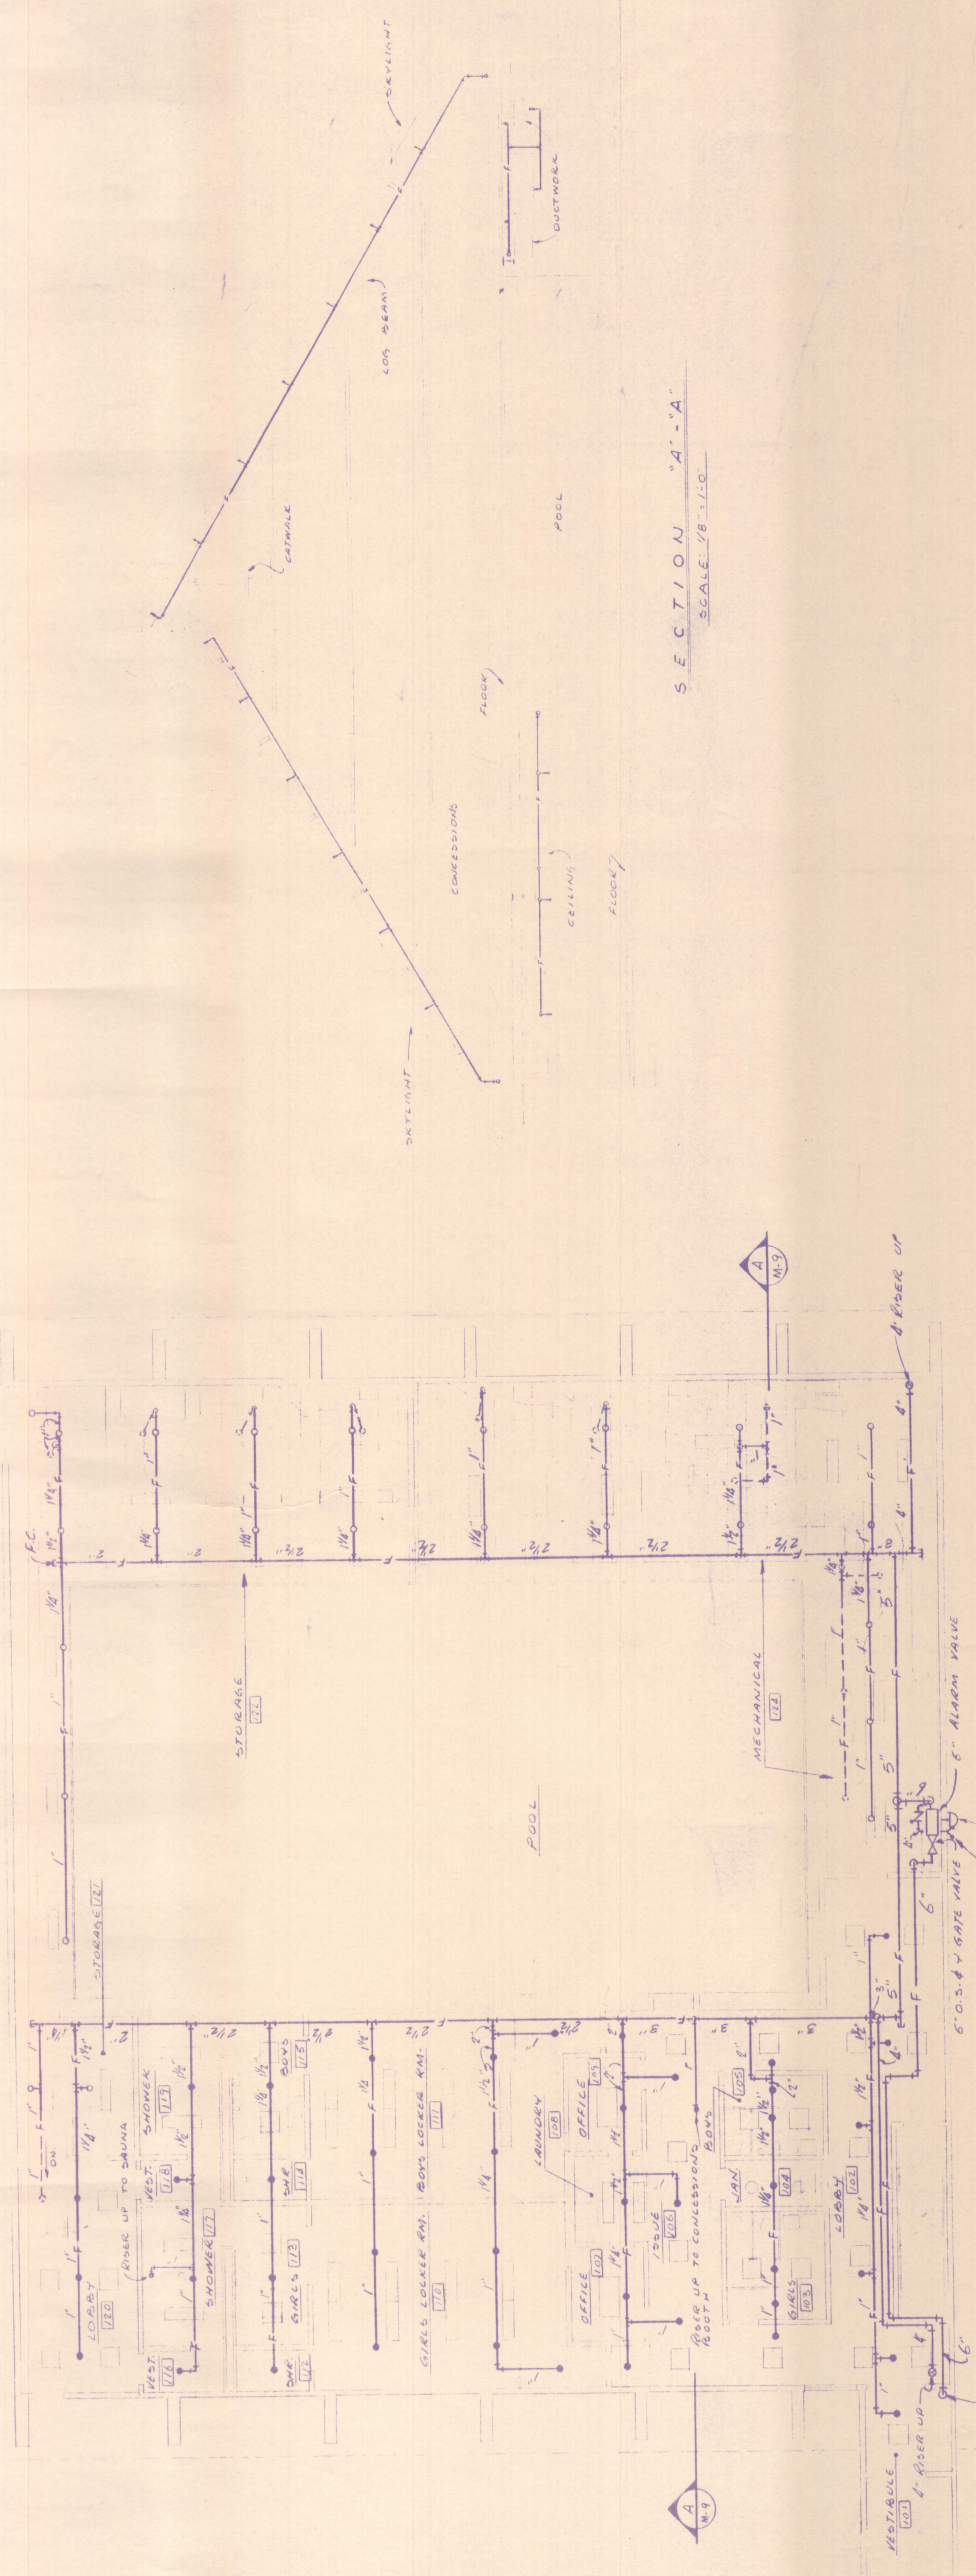

LOCKER LEVEL
 SCALE: 1/8" = 1'-0"

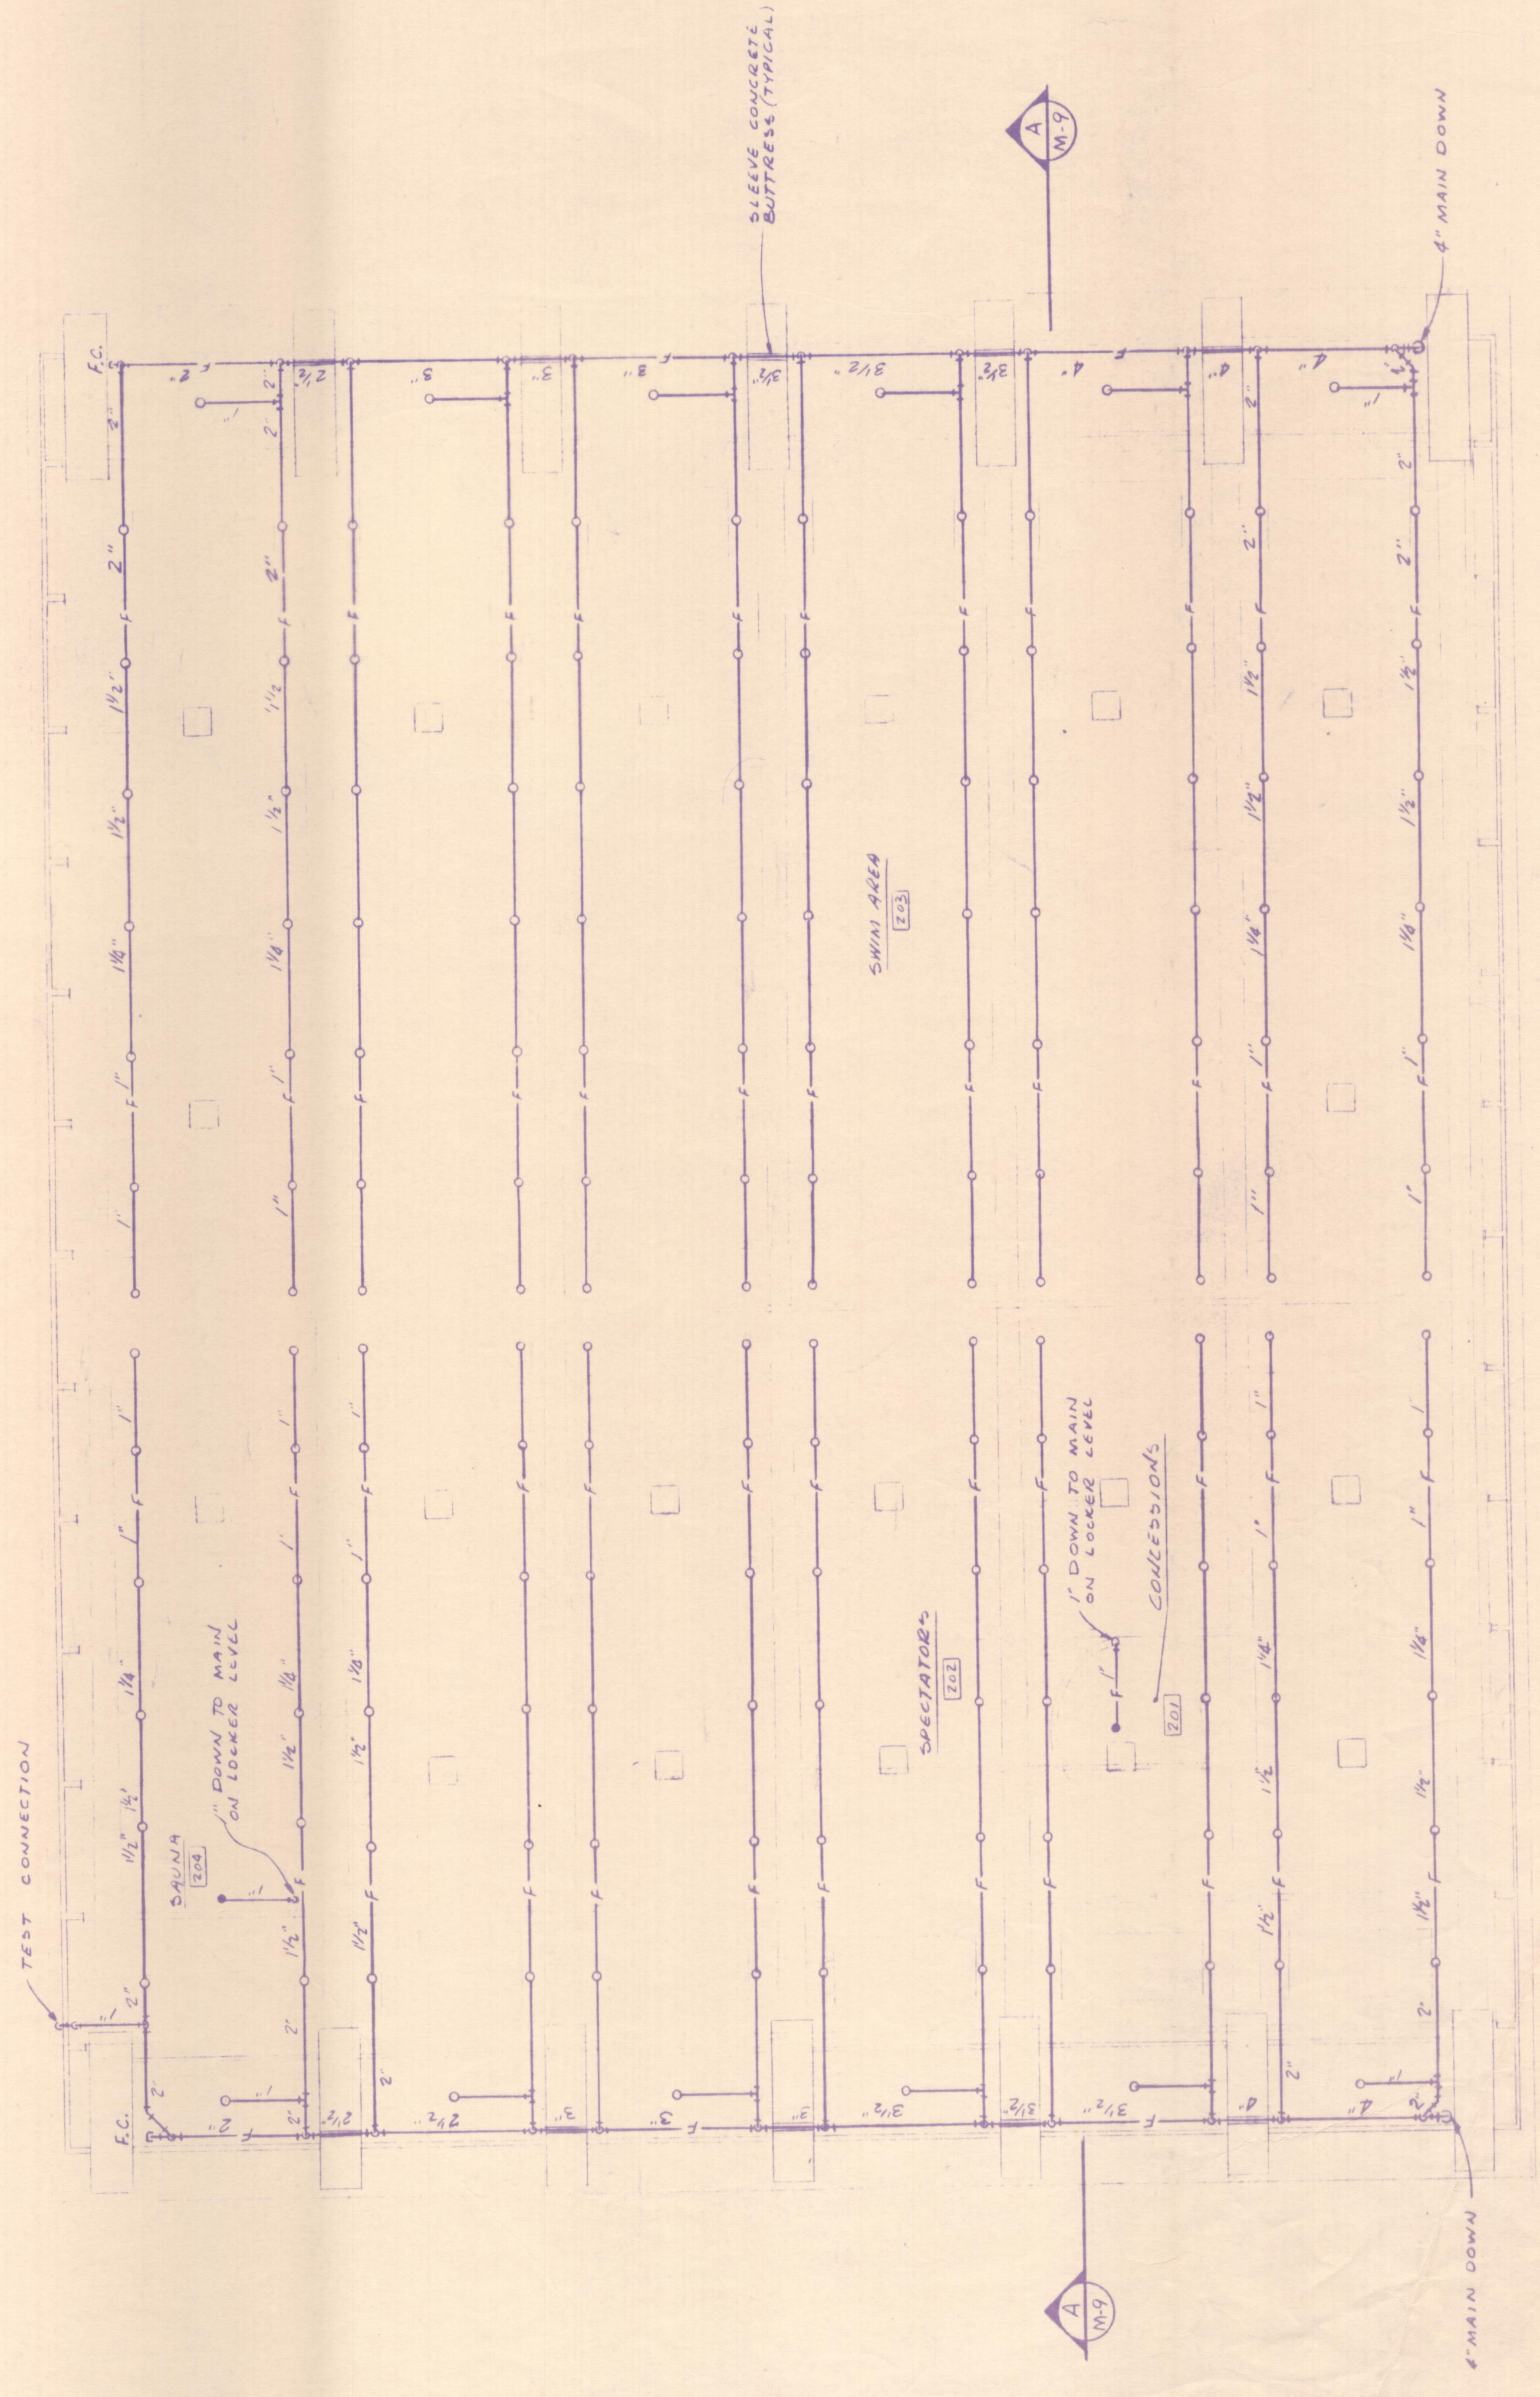

POOL LEVEL
 SCALE: 1/8" = 1'-0"

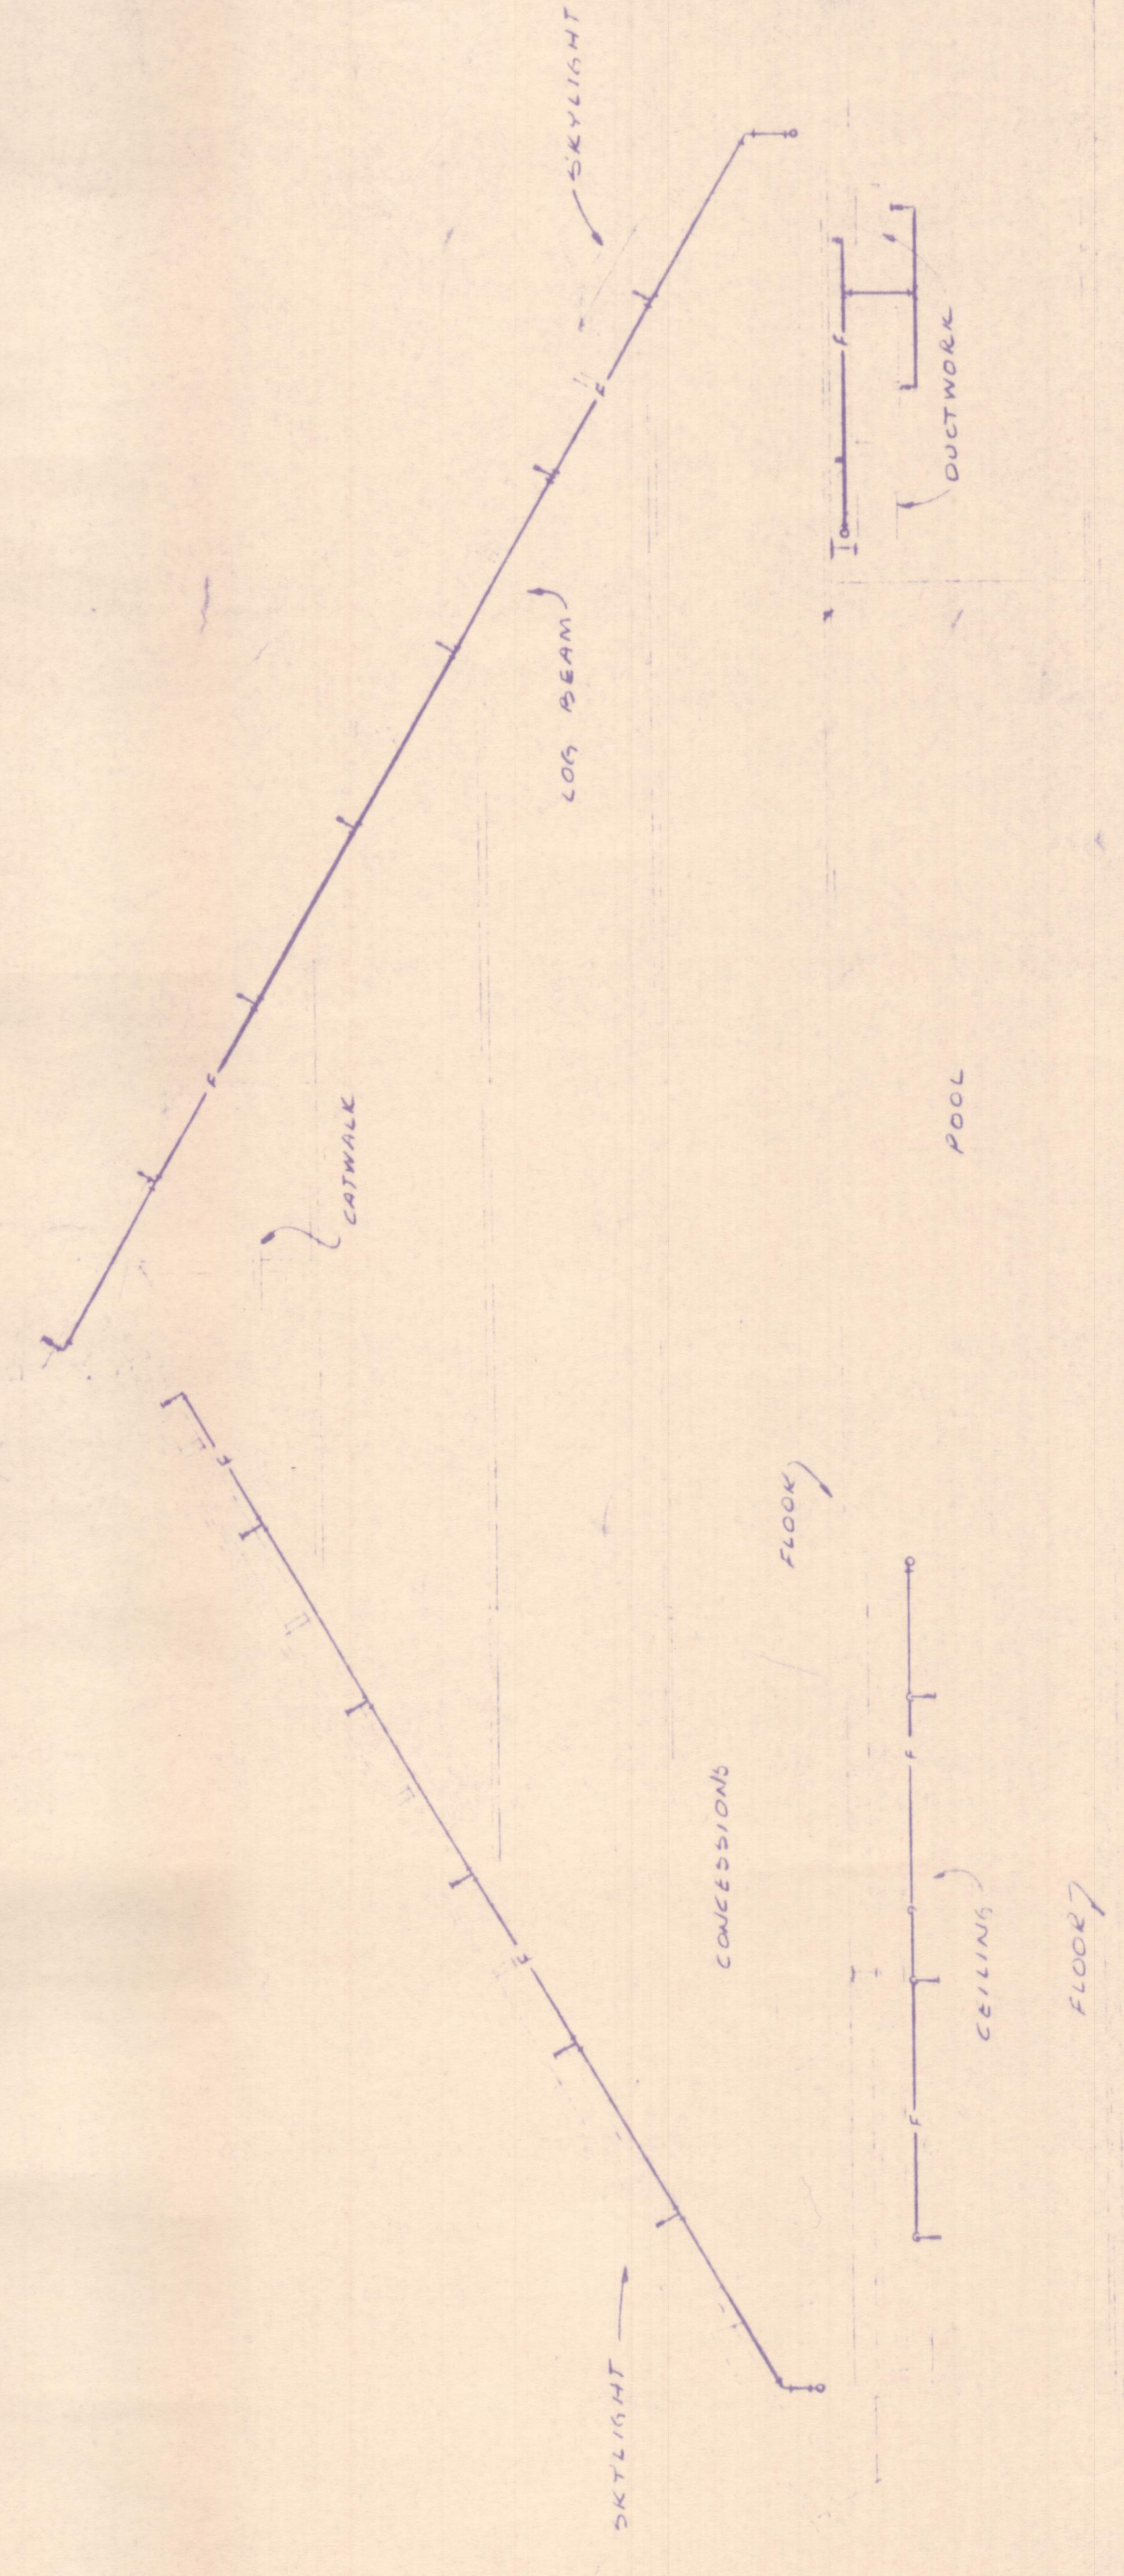

SECTION "A-A"
 SCALE: 1/8" = 1'-0"

Merrill Clark & Riley
 North 2319 Monroe Street
 Spokane, Washington 99205
 Telephone: (509) 326-6770
 Mechanical Engineers

PROJECT:
 GATEWAY BOULEVARD SCHOOL DISTRICT
 KETCHIKAN GATEWAY BOULEVARD

DATE: 1/25/10
 DRAWN BY: J.W.B.

THE GREAT SEAL OF THE STATE OF WASHINGTON
 1889
 KENNETH W. BROOKS ARCHITECT
 401 N. WASHINGTON
 SPOKANE, WASHINGTON 99201

OWNER:
 GATEWAY BOULEVARD SCHOOL DISTRICT
 FIRE SPRINKLING PLAN
 SECTION

NO. 10